


FRONT ELEVATION

SCALE 1/4" = 1'

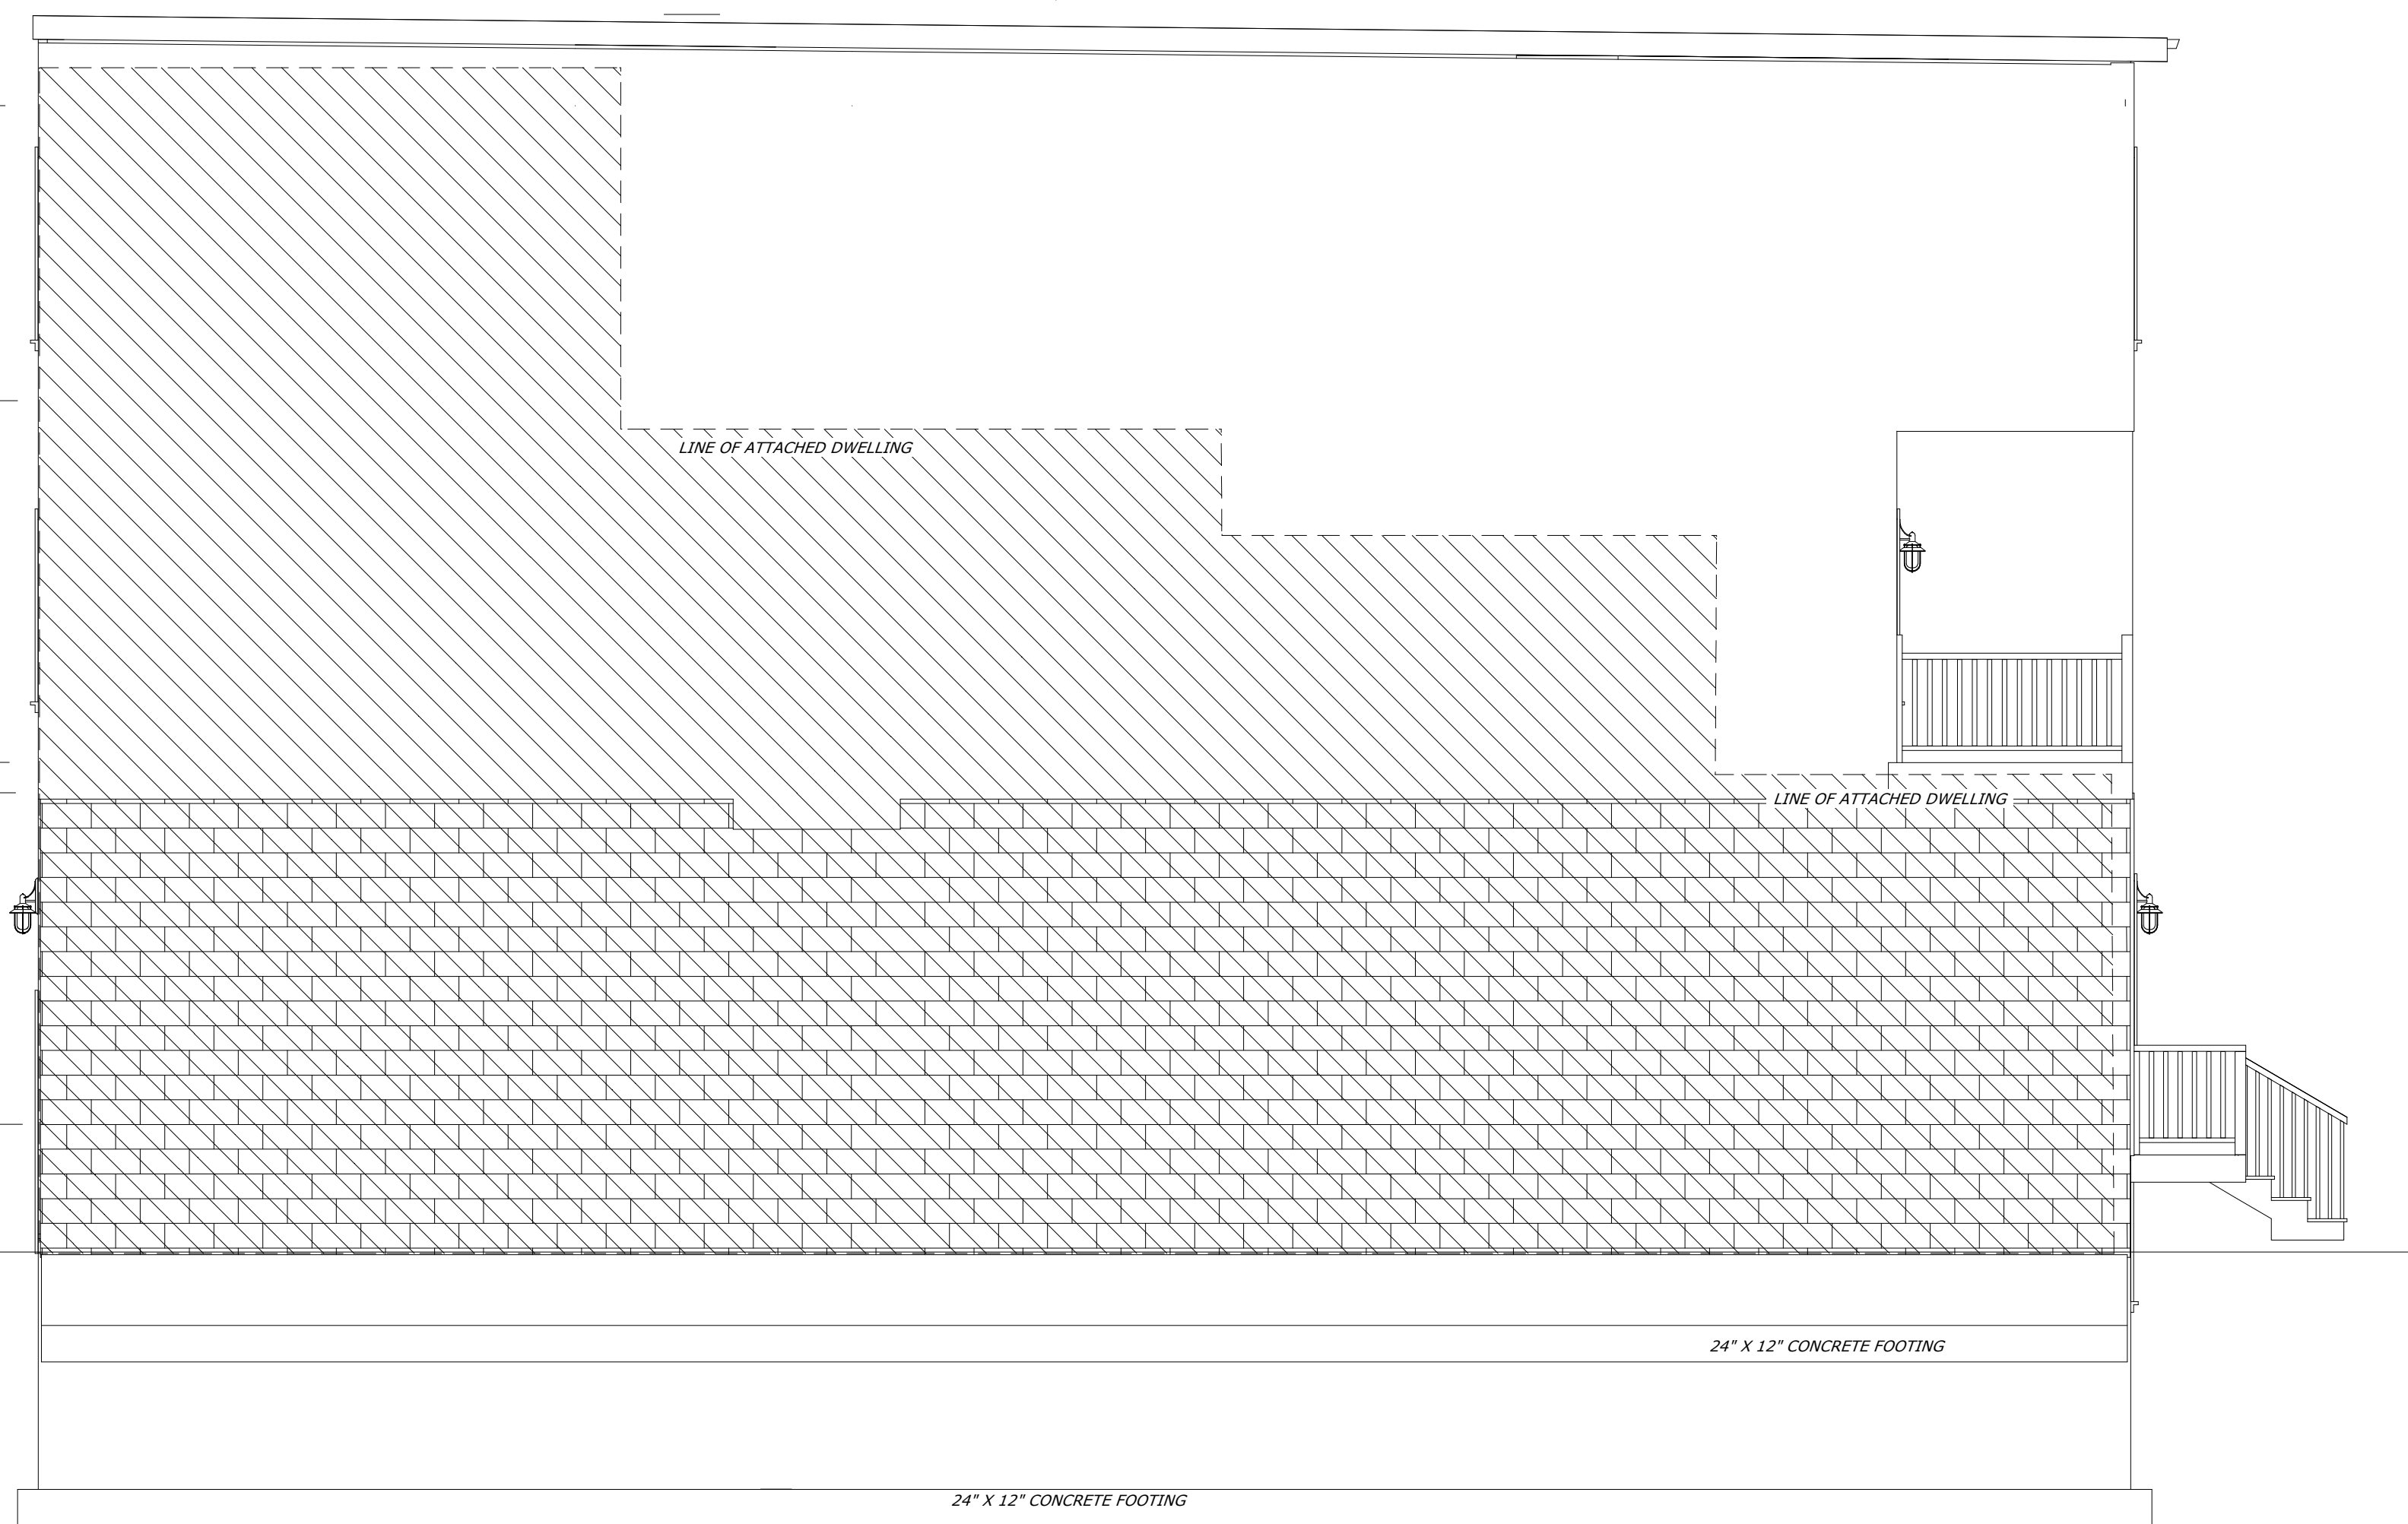

RIGHT ELEVATION

SCALE 1/4" = 1'



REAR ELEVATION

SCALE 1/4" = 1'



LEFT ELEVATION




SCALE 1/4" = 1'

To the best of my knowledge these plans are drawn to comply with owner's and/or builder's specifications and any changes made on them after prints are made will be done at the owner's and/or builder's expense and responsibility. The contractor shall verify all dimensions and enclosed drawing. BUCKINGHAM DRAFTING AND DESIGN is not liable for errors once construction has begun. While every effort has been made in the preparation of this plan to avoid mistakes, the maker can not guarantee against human error. The contractor of the job must check all dimensions and other details prior to construction and be solely responsible thereafter.

PROPOSED NEW SINGLE FAMILY HOME 1128 E
COLUMBIA AVE PHILA PA
PREPARED FOR MR JOHN NEILL JR. 1128 COLUMBIA AVE
BUCKINGHAM DRAFTING & DESIGN
PO BOX 305 MECHANICSVILLE PA 18034-305 267-629-9990

ELEVATIONS	
DRAWN BY: MG	SCALE 1/4" = 1'
APPROVED BY	DATE 07-28-17
REVISION NO. #1 5-07-18	DRAWING NO. 17068

A-1

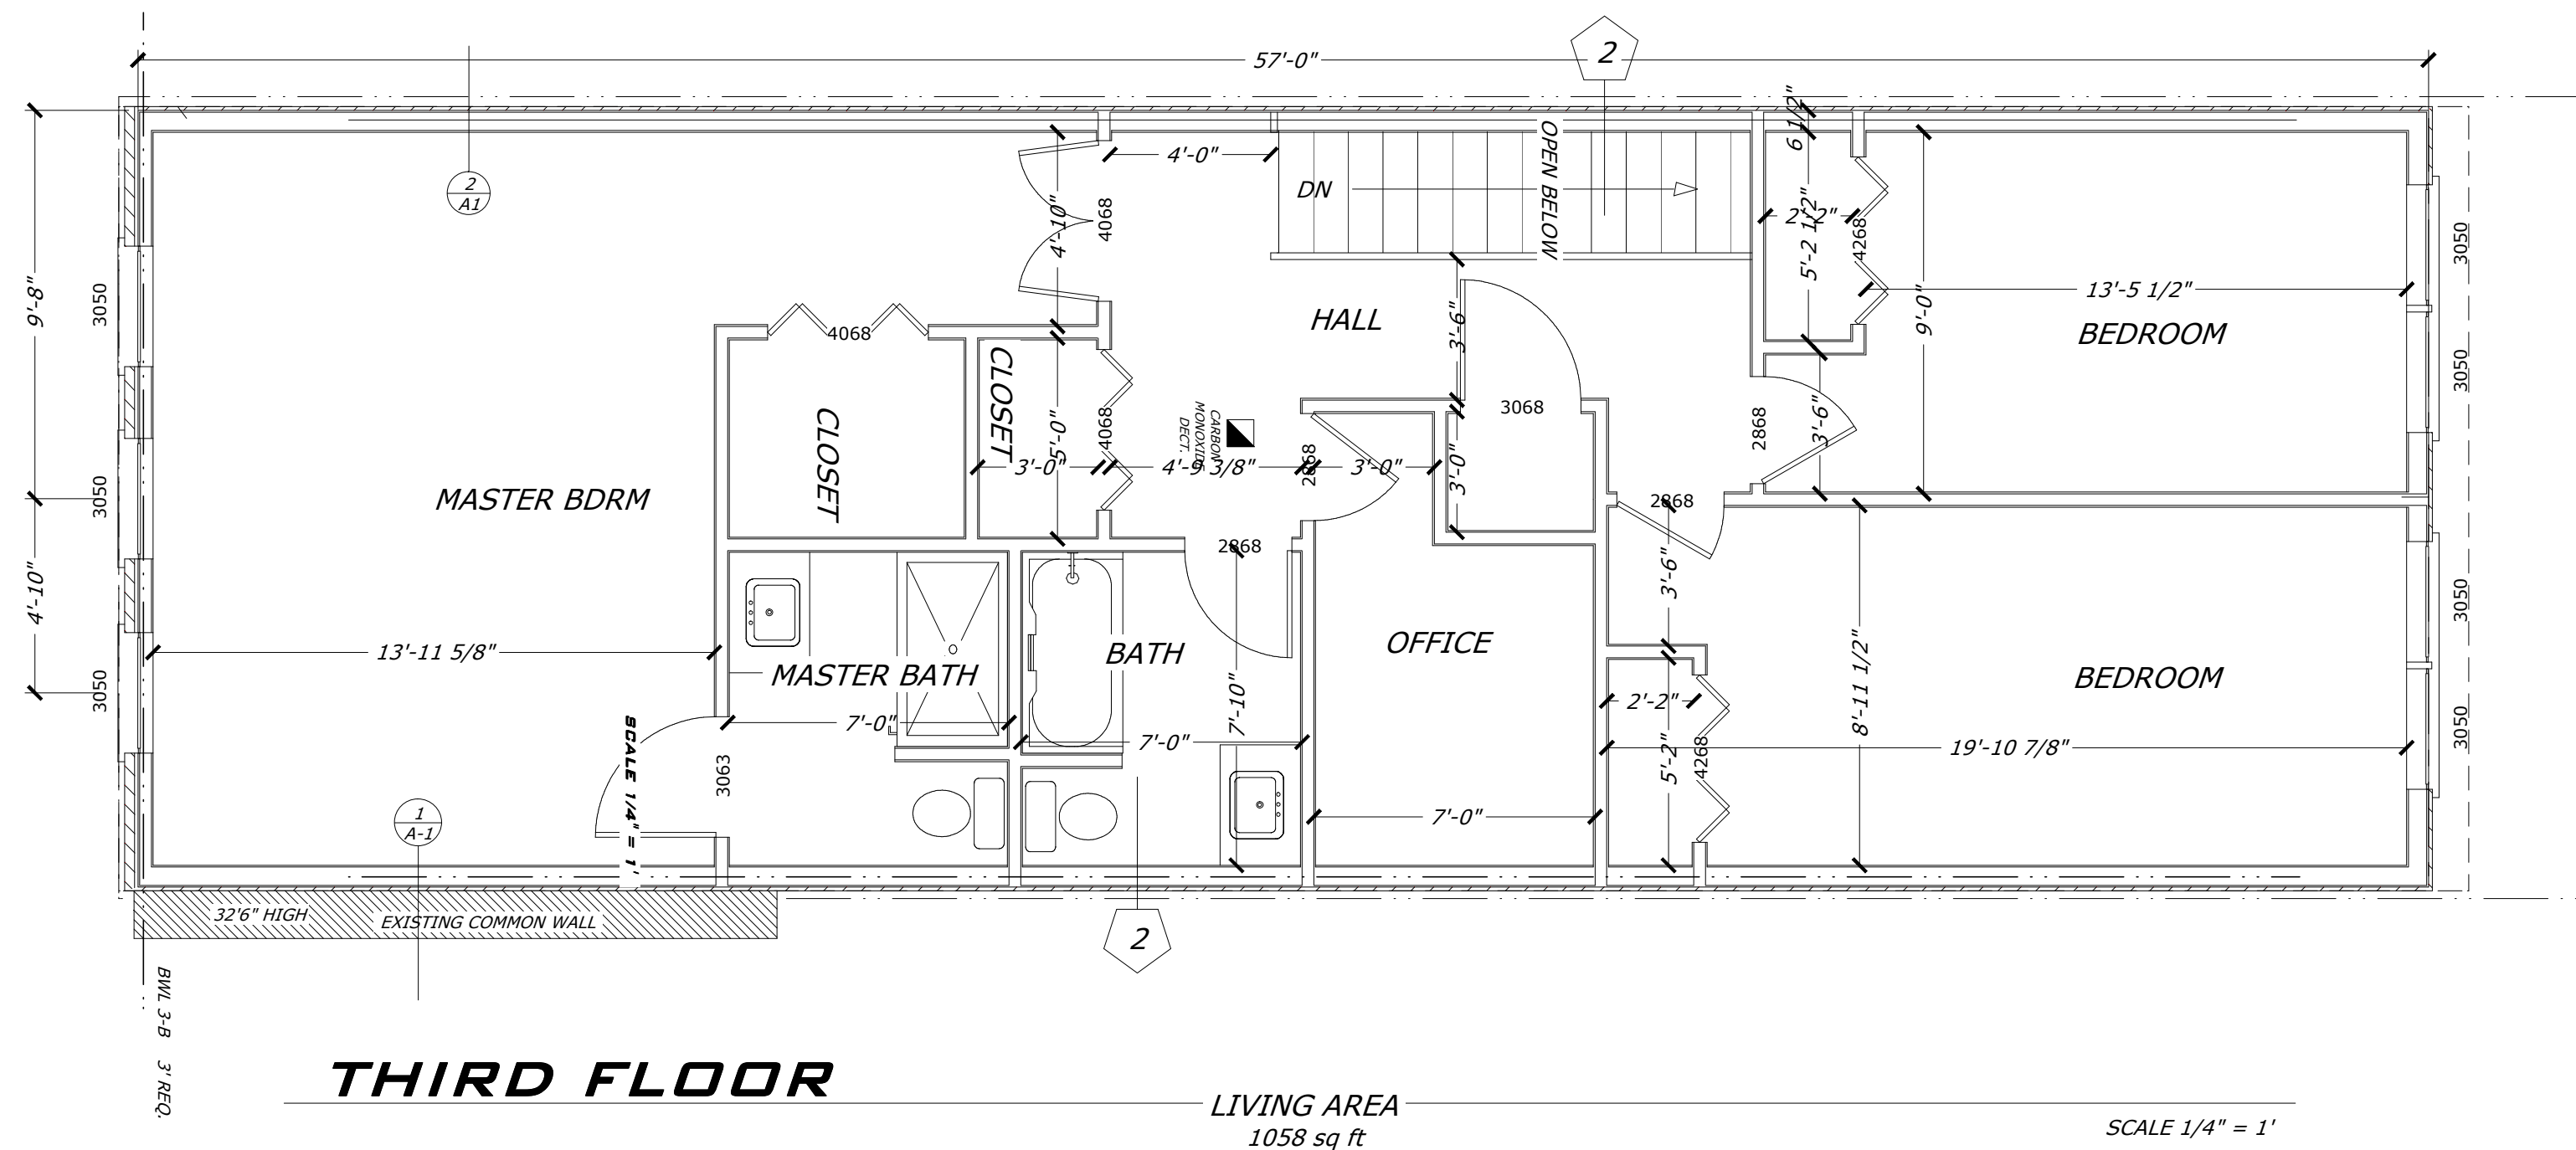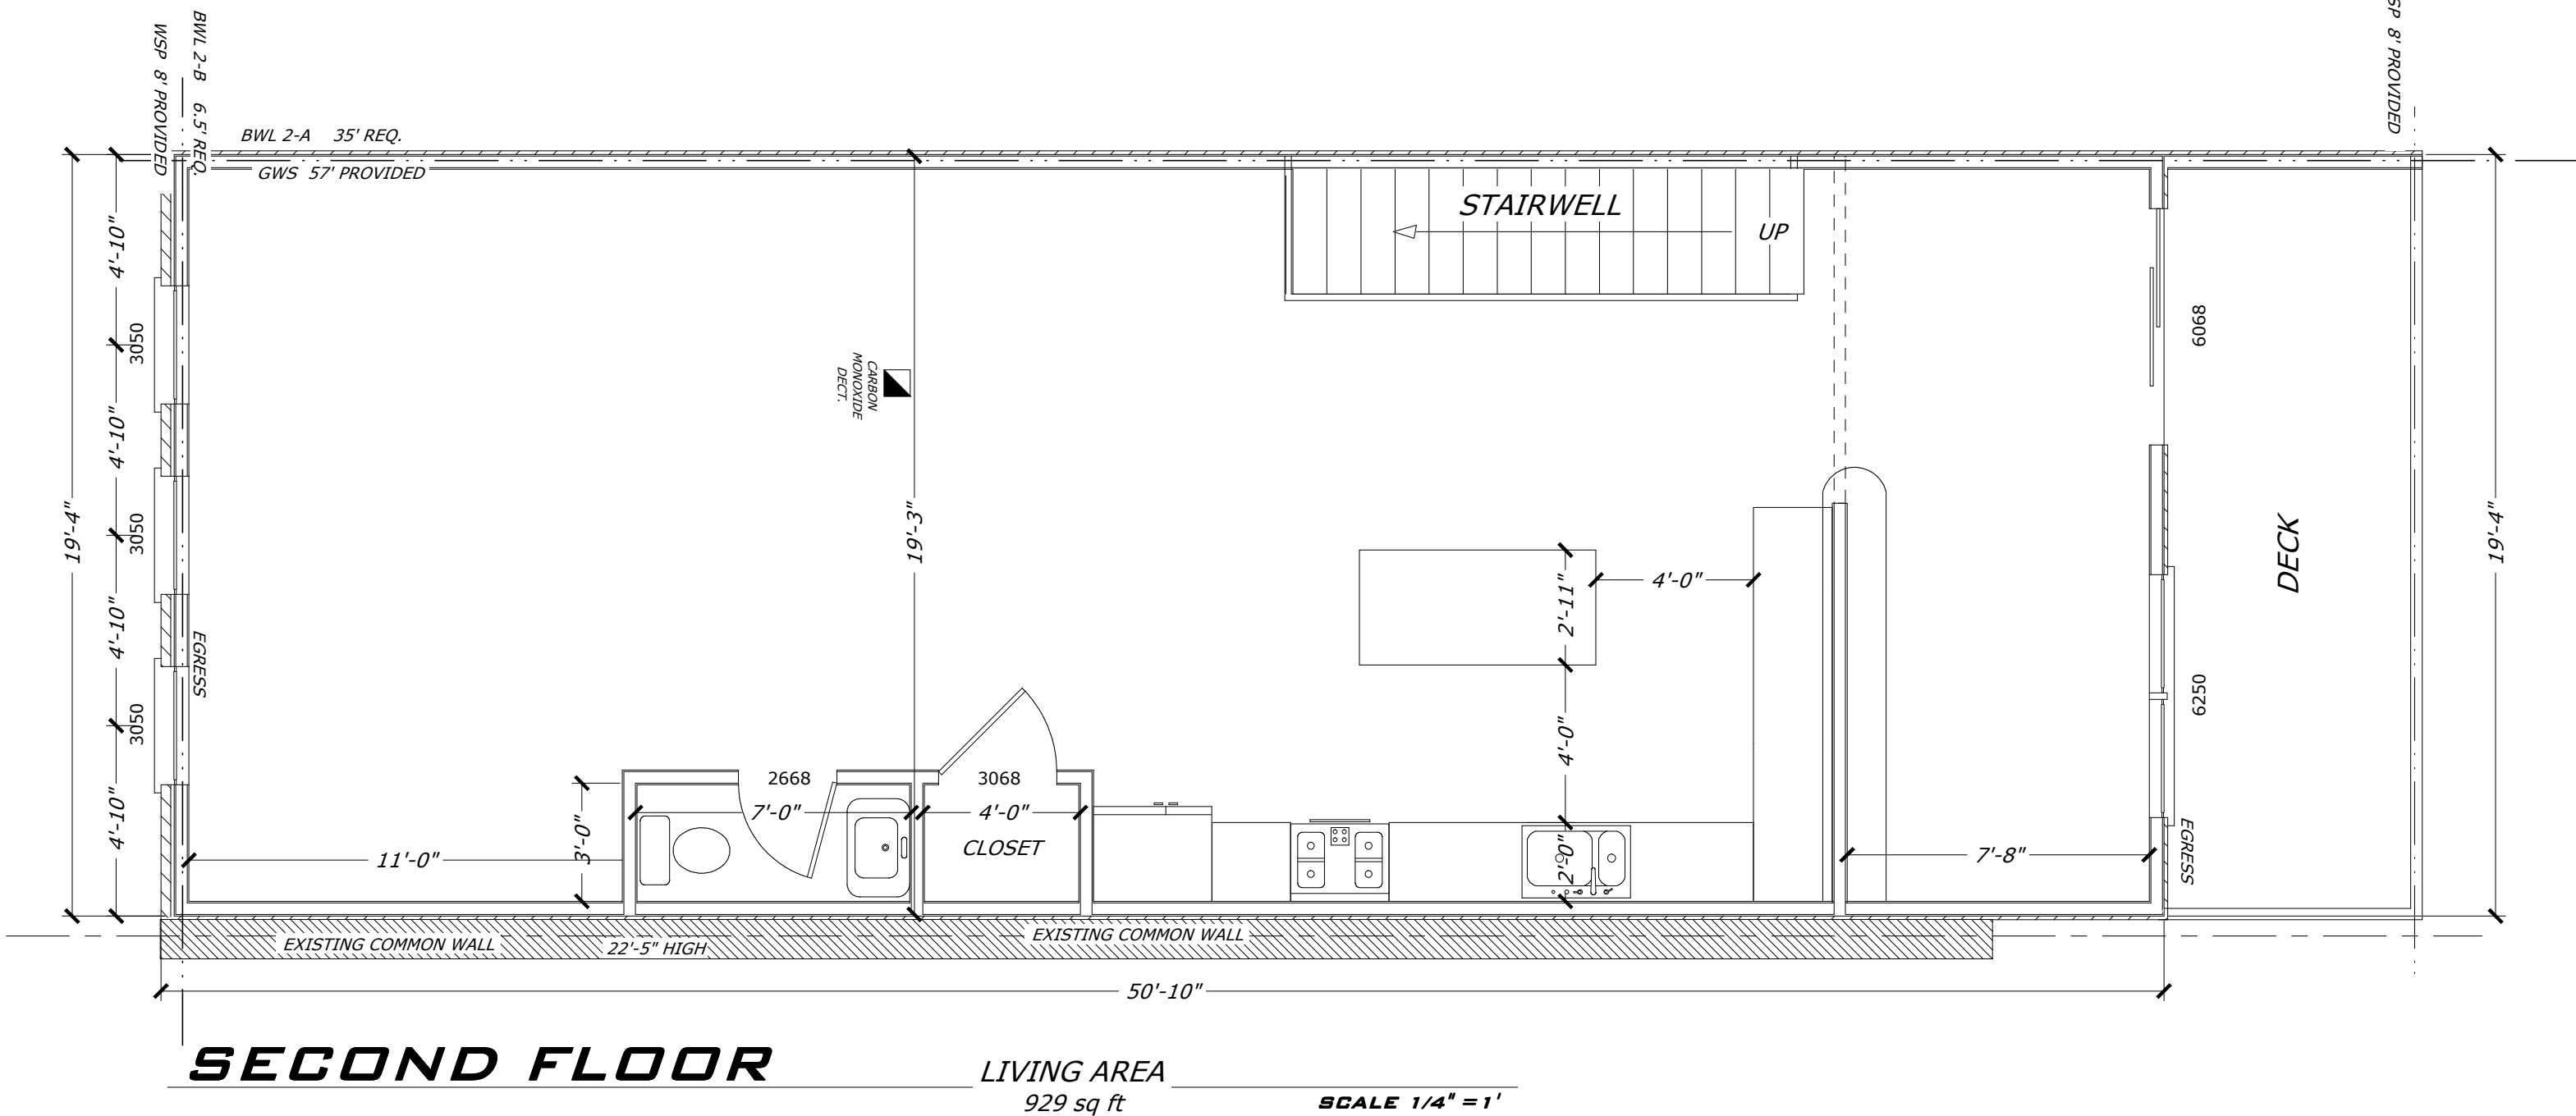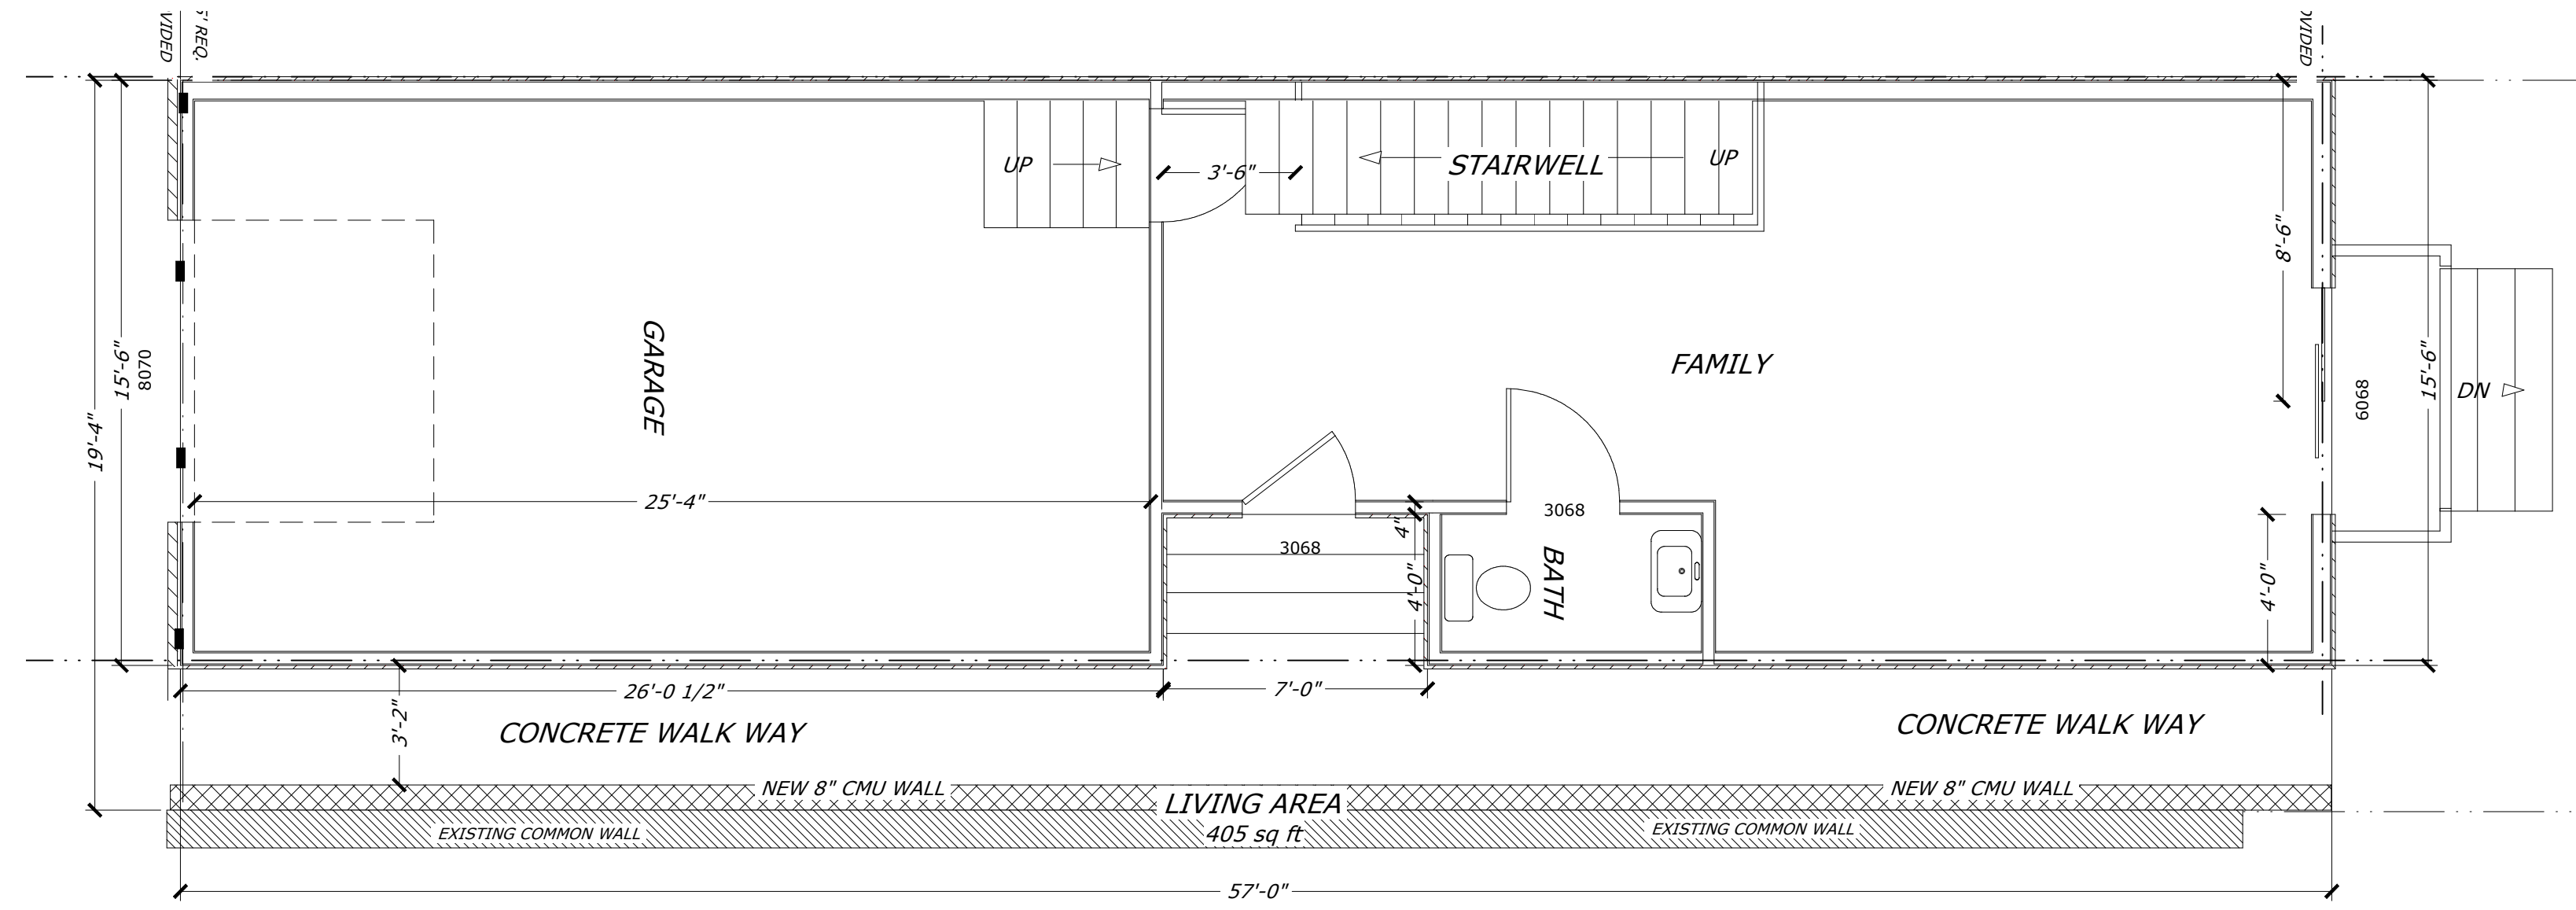


To the best of my knowledge these plans are drawn to comply with owner's and/or builder's specifications and any changes made on them after prints are made will be done at the owner's and/or builder's expense and responsibility. The contractor shall verify all dimensions and enclosed drawing. BUCKINGHAM DRAFTING AND DESIGN is not liable for errors once construction has begun. While every effort has been made in the preparation of this plan to avoid mistakes, the maker can not guarantee against human error. The contractor of the job must check all dimensions and other details prior to construction and be solely responsible thereafter.

PROPOSED NEW SINGLE FAMILY HOME 1128 E COLUMBIA AVE PHILA PA
 PREPARED FOR MR. JOHN NEILL JR. 1128 COLUMBIA AVE
BUCKINGHAM DRAFTING & DESIGN
 PO BOX 305 MECHANICSVILLE PA 18364-305 267-629-9990

FLOOR PLANS	
DRAWN BY: MG	SCALE 1/4" = 1'
APPROVED BY	DATE 07-28-17
REVISION NO. #1 5-07-18	DRAWING NO. 17069

A-2

To the best of my knowledge these plans are drawn to comply with owner's and/or builder's specifications and any changes made on them after prints are made will be done at the owner's and/or builder's expense and responsibility. The contractor shall verify all dimensions and enclosed drawing. BUCKINGHAM DRAFTING AND DESIGN is not liable for errors once construction has begun. While every effort has been made in the preparation of this plan to avoid mistakes, the maker can not guarantee against human error. The contractor of the job must check all dimensions and other details prior to construction and be solely responsible thereafter.

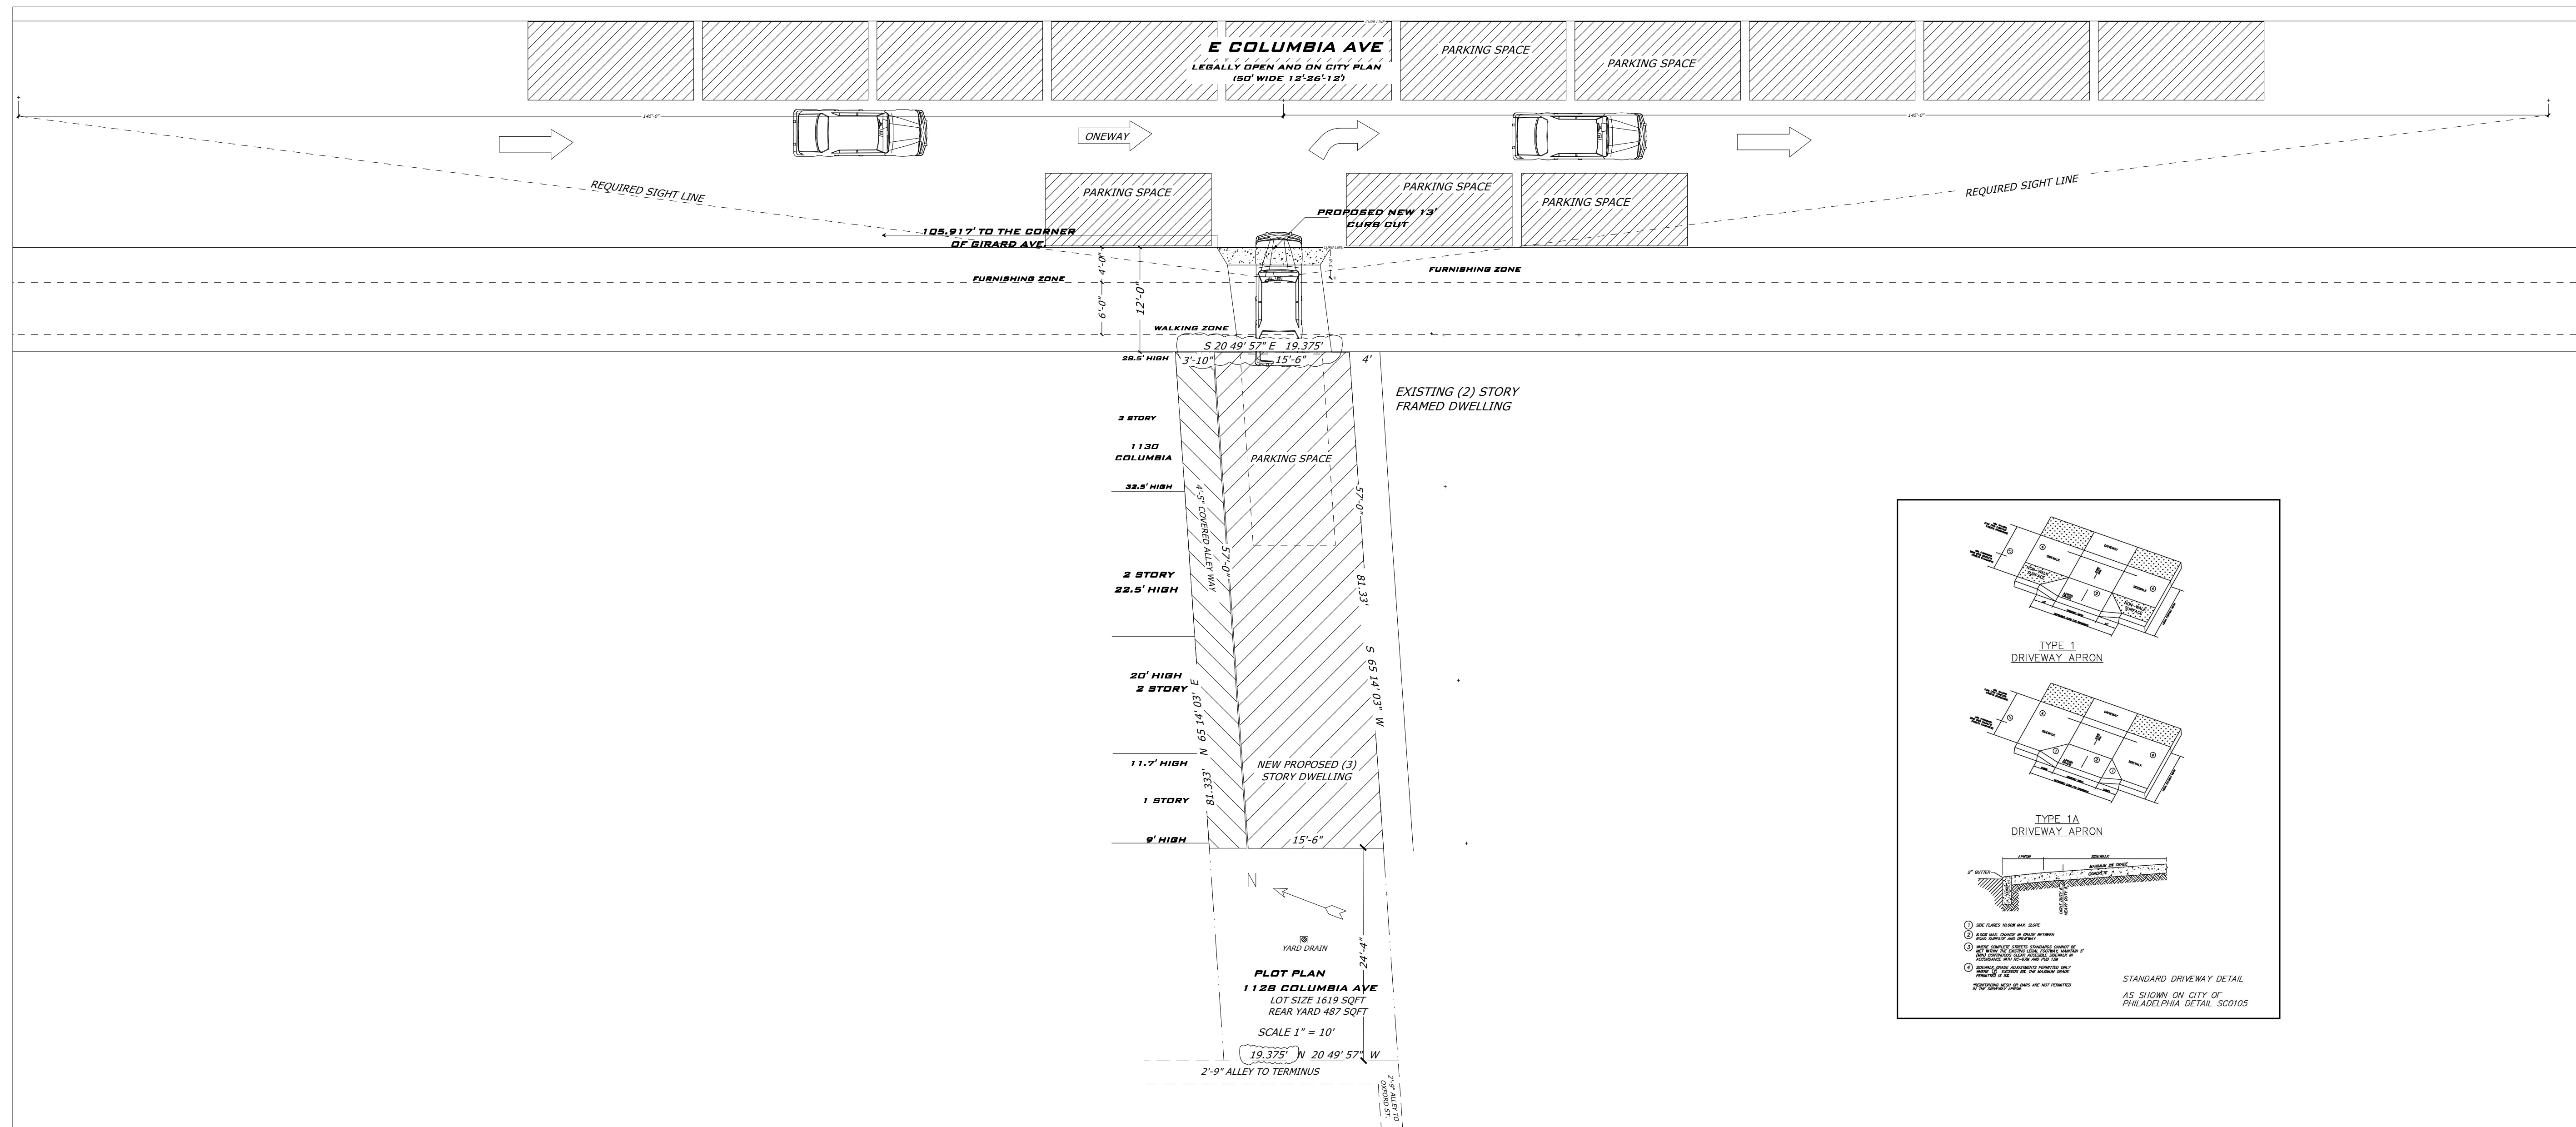

PROPOSED NEW SINGLE FAMILY HOME 1128 E COLUMBIA AVE PHILA PA
PREPARED FOR MR JOHN NEILL JR. 1128 COLUMBIA AVE
BUCKINGHAM DRAFTING & DESIGN
PO BOX 305 MECHANICSVILLE PA 18034-305 267-629-9990

PLOT PLAN	SCALE	1" = 10"
DRAWN BY: IMG	DATE	07-28-17
APPROVED BY	REVISION NO.	#1 12-07-18
DRAWING NO.		17070